


CITY OF NEDLANDS: ROAD WORKS

Notice of Proposal: Monash Avenue

To provide safer and better roads, the City of Nedlands is proposing to rehabilitate Monash Avenue between Williams Road and Caladenia Crescent (West), subject to funding approval.

Construction is expected to commence in January 2025 with completion by April. The location of the works is as shown in the Location Map (left). The design is subject to minor changes based on feedback and/or approvals.


Future project information may be obtained by contacting the Project Manager, Mr. Paul Kilpa, at 08 9273 3500 or by email at PKilpa@nedlands.wa.gov.au. Objections to the proposed work will be considered if lodged in writing and addressed to the Project Manager within 21 days of the accompanying letter's issue date.

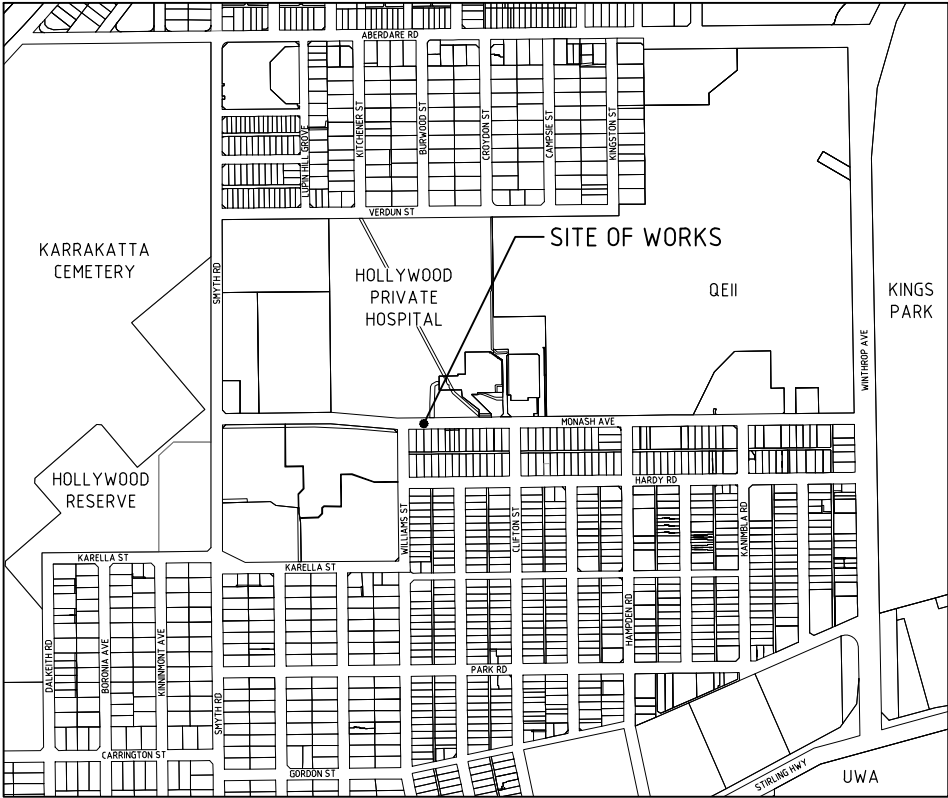

LOCATION MAP

POSSIBLE FUTURE WORKS, post-2025

PROPOSED WORKS from JANUARY 2025

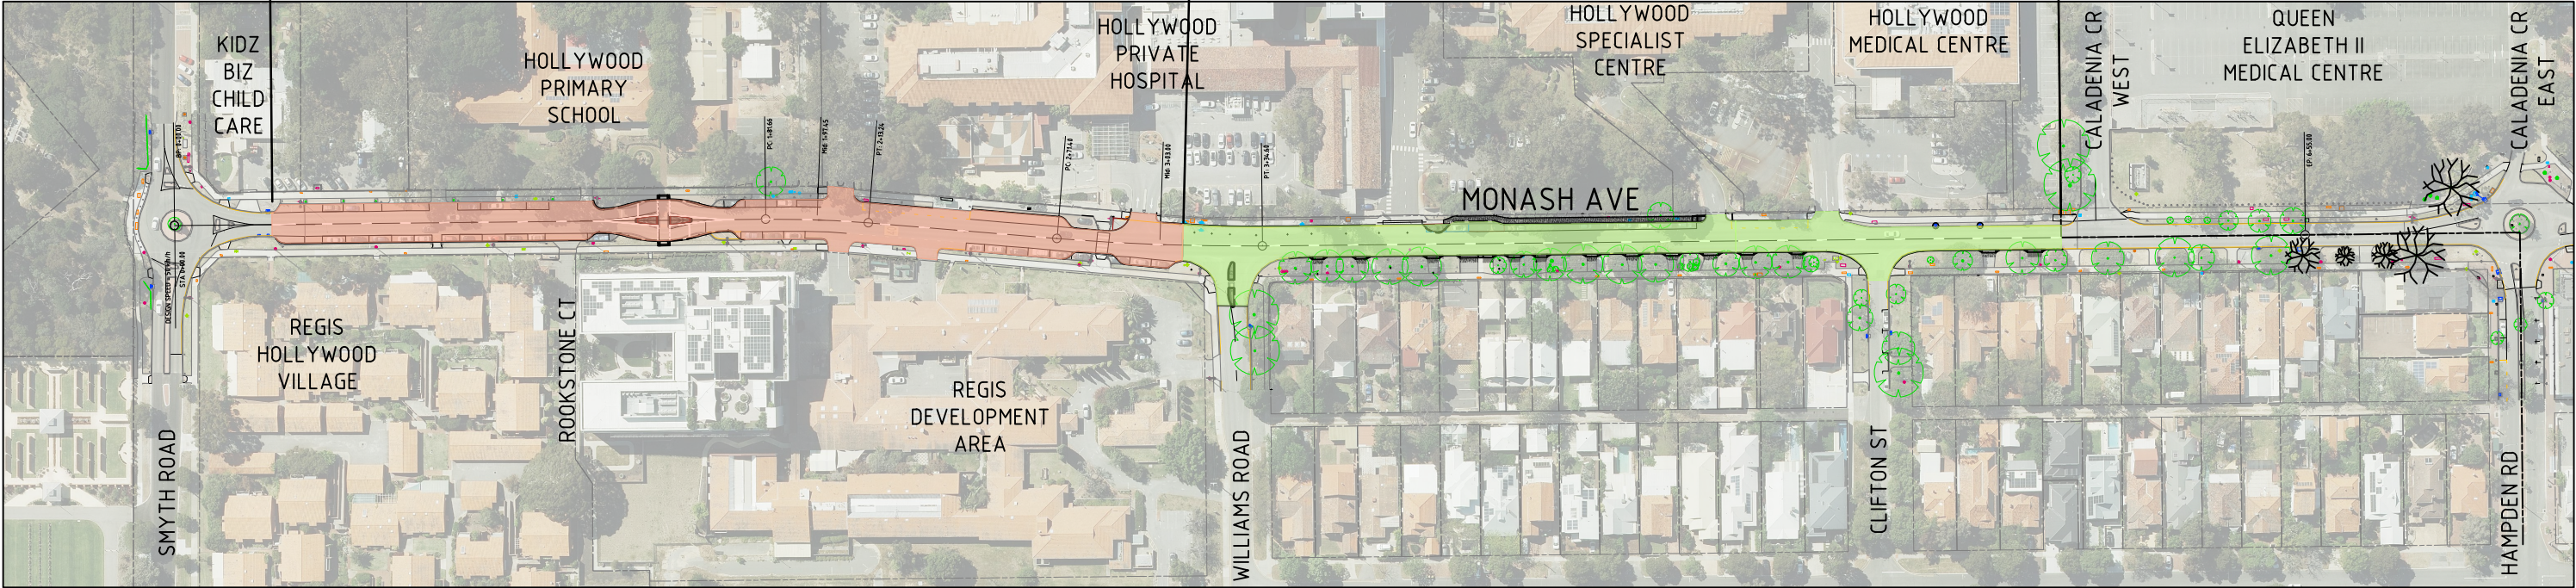

LOCALITY PLAN
SCALE 1:1000

INFORMATION ONLY

MONASH AVE MRRG
from SMYTH RD to CALADENIA CR (W)
PROPOSED REVISED SCOPE OF WORKS

REVISION		AMENDMENTS		APPROVED	
		DESCRIPTION			
A	--	--	--	--	--
0	--	--	--	--	--
No	DRN	DATE		BY	DATE



THE CONCEPTS AND INFORMATION CONTAINED ON THIS DOCUMENT ARE THE PROPERTY OF THE CITY OF NEDLANDS AND SHALL NOT BE REPRODUCED IN WHOLE OR PART WITHOUT THE WRITTEN PERMISSION FROM THE CITY OF NEDLANDS. ANY UNAUTHORIZED REPRODUCTION CONSTITUTES INFRINGEMENT OF COPYRIGHT.

DESIGNED BY	--	--	--	--
DRAWN BY	--	--	--	--
CHECKED BY	--	--	--	--
APPROVED BY	--	--	--	--

DRAWING NUMBER		24-NED-MON-RR-123	
A1	SHEET 1 OF 1	REVISION A	

